




E BLDG. SECTION E
SCALE: 3/16" = 1'-0"

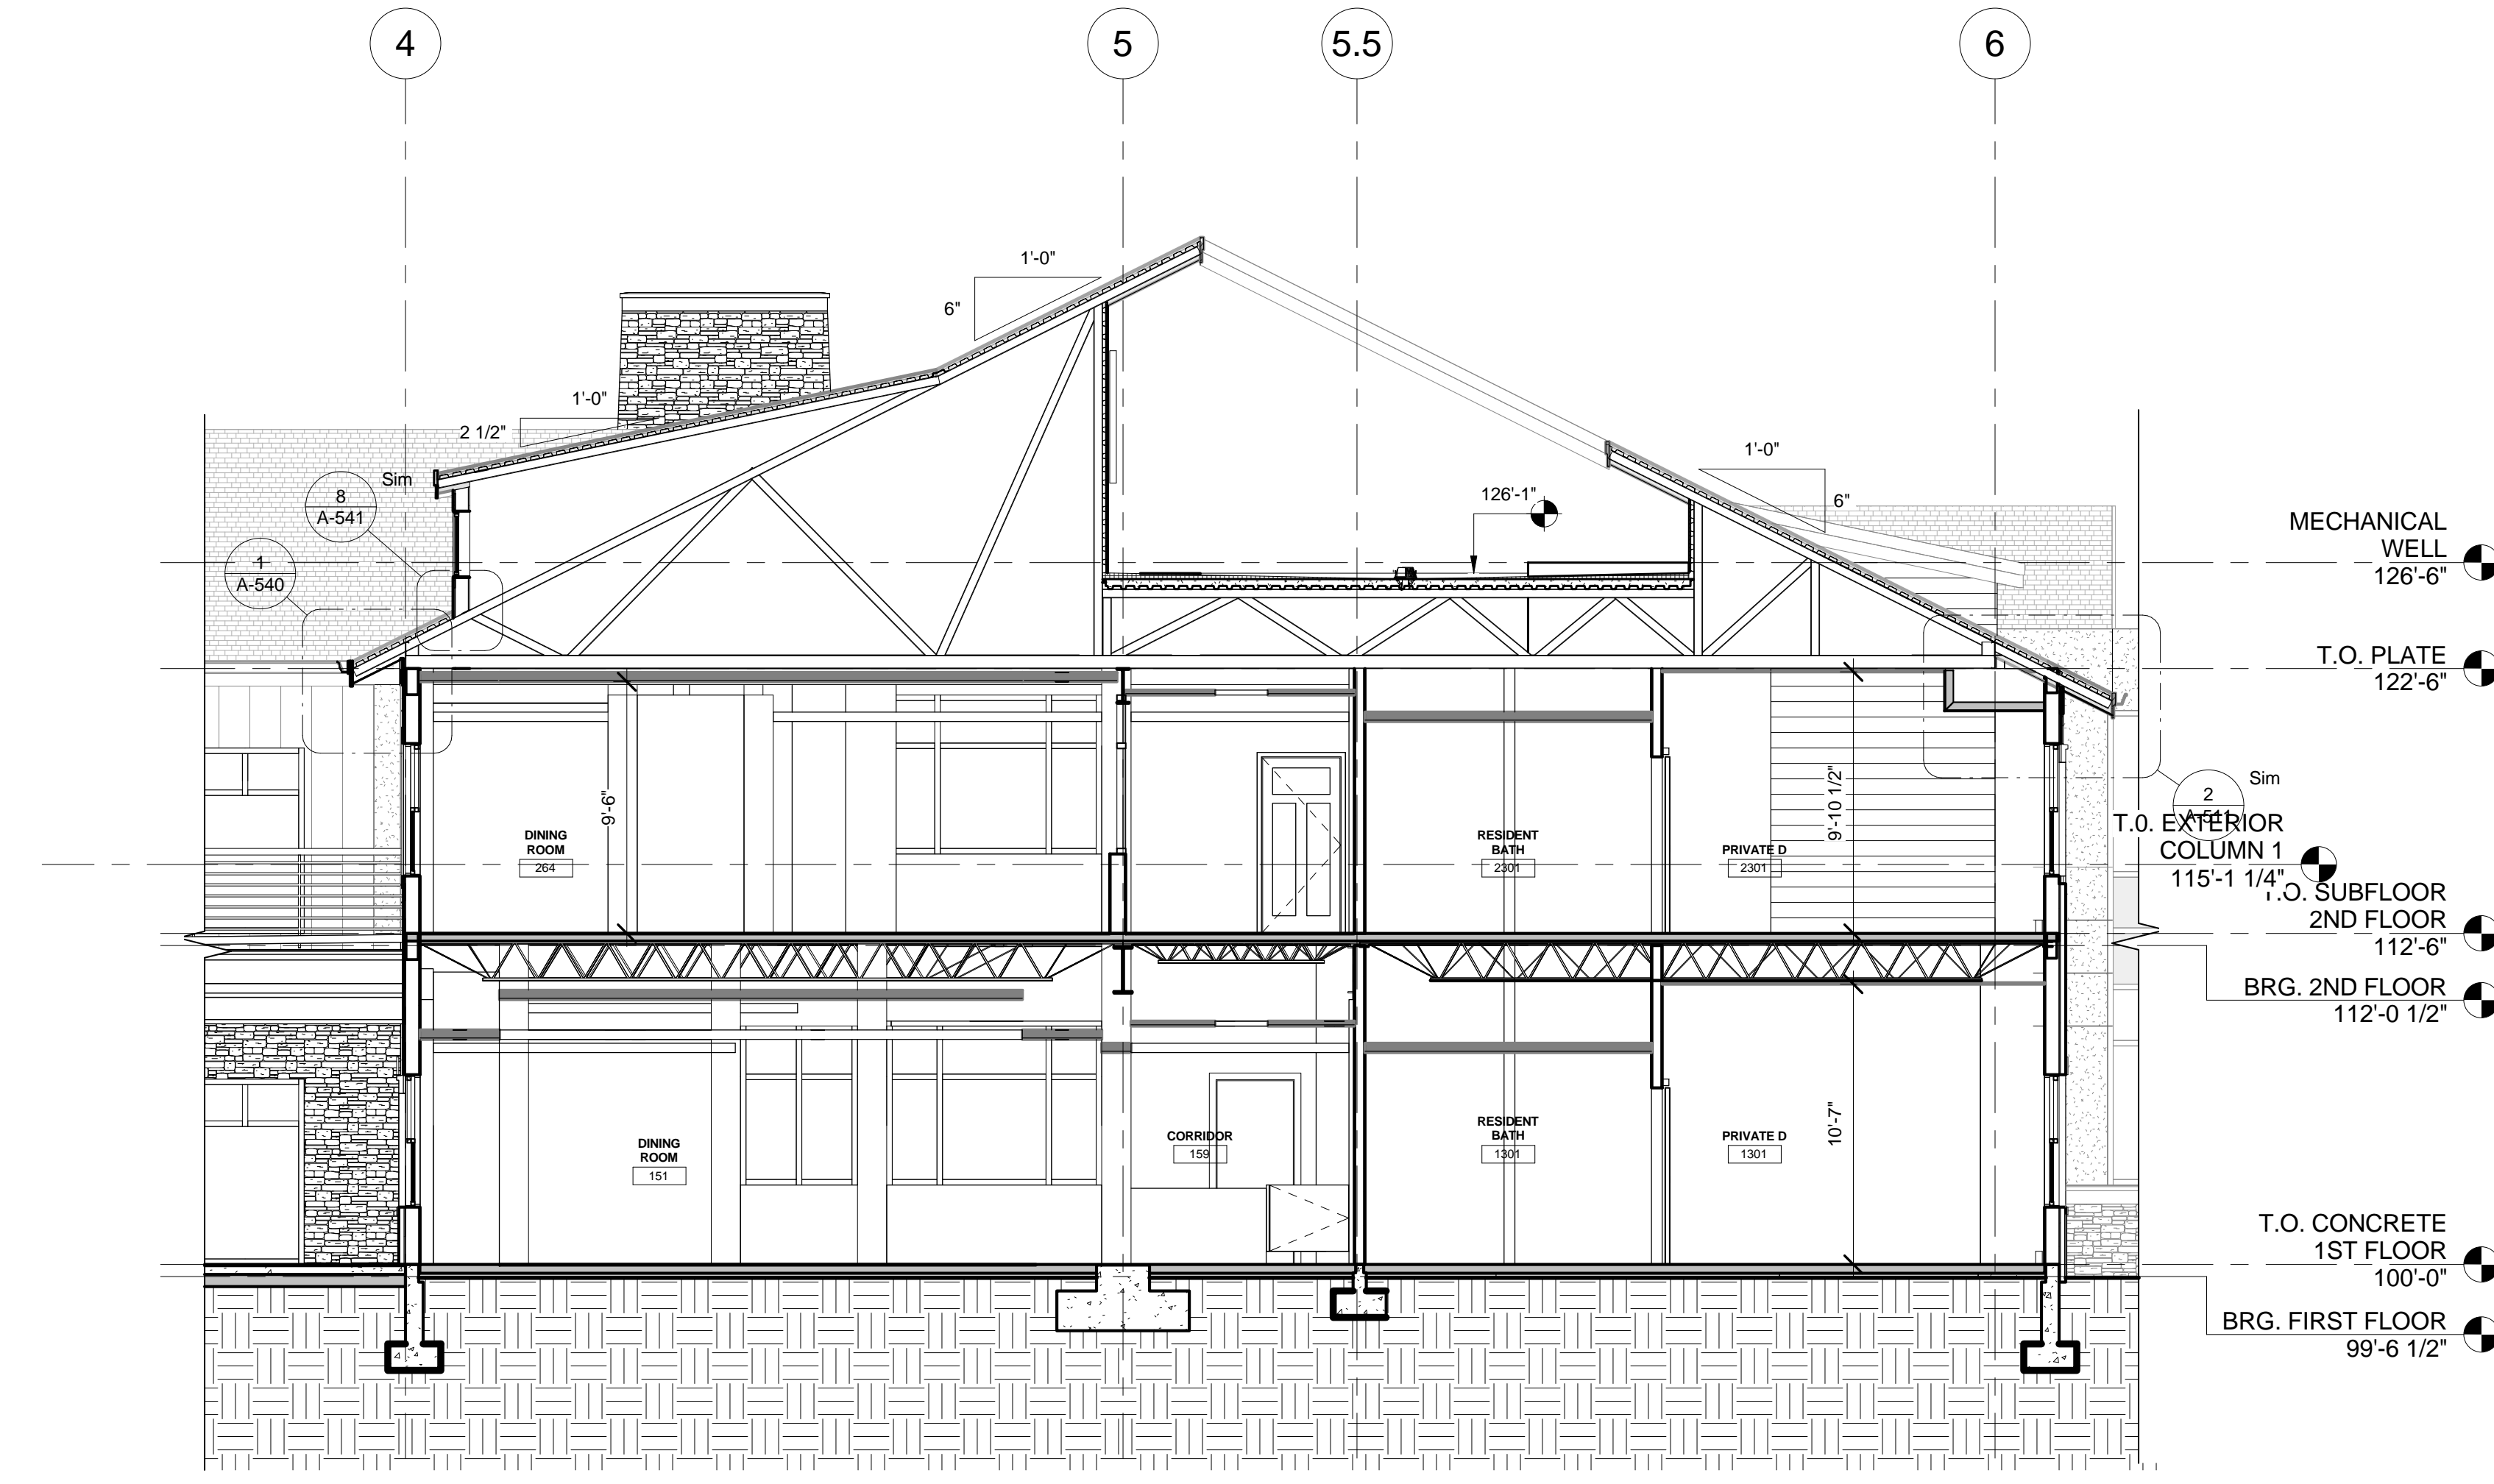

C BLDG. SECTION C
SCALE: 3/16" = 1'-0"

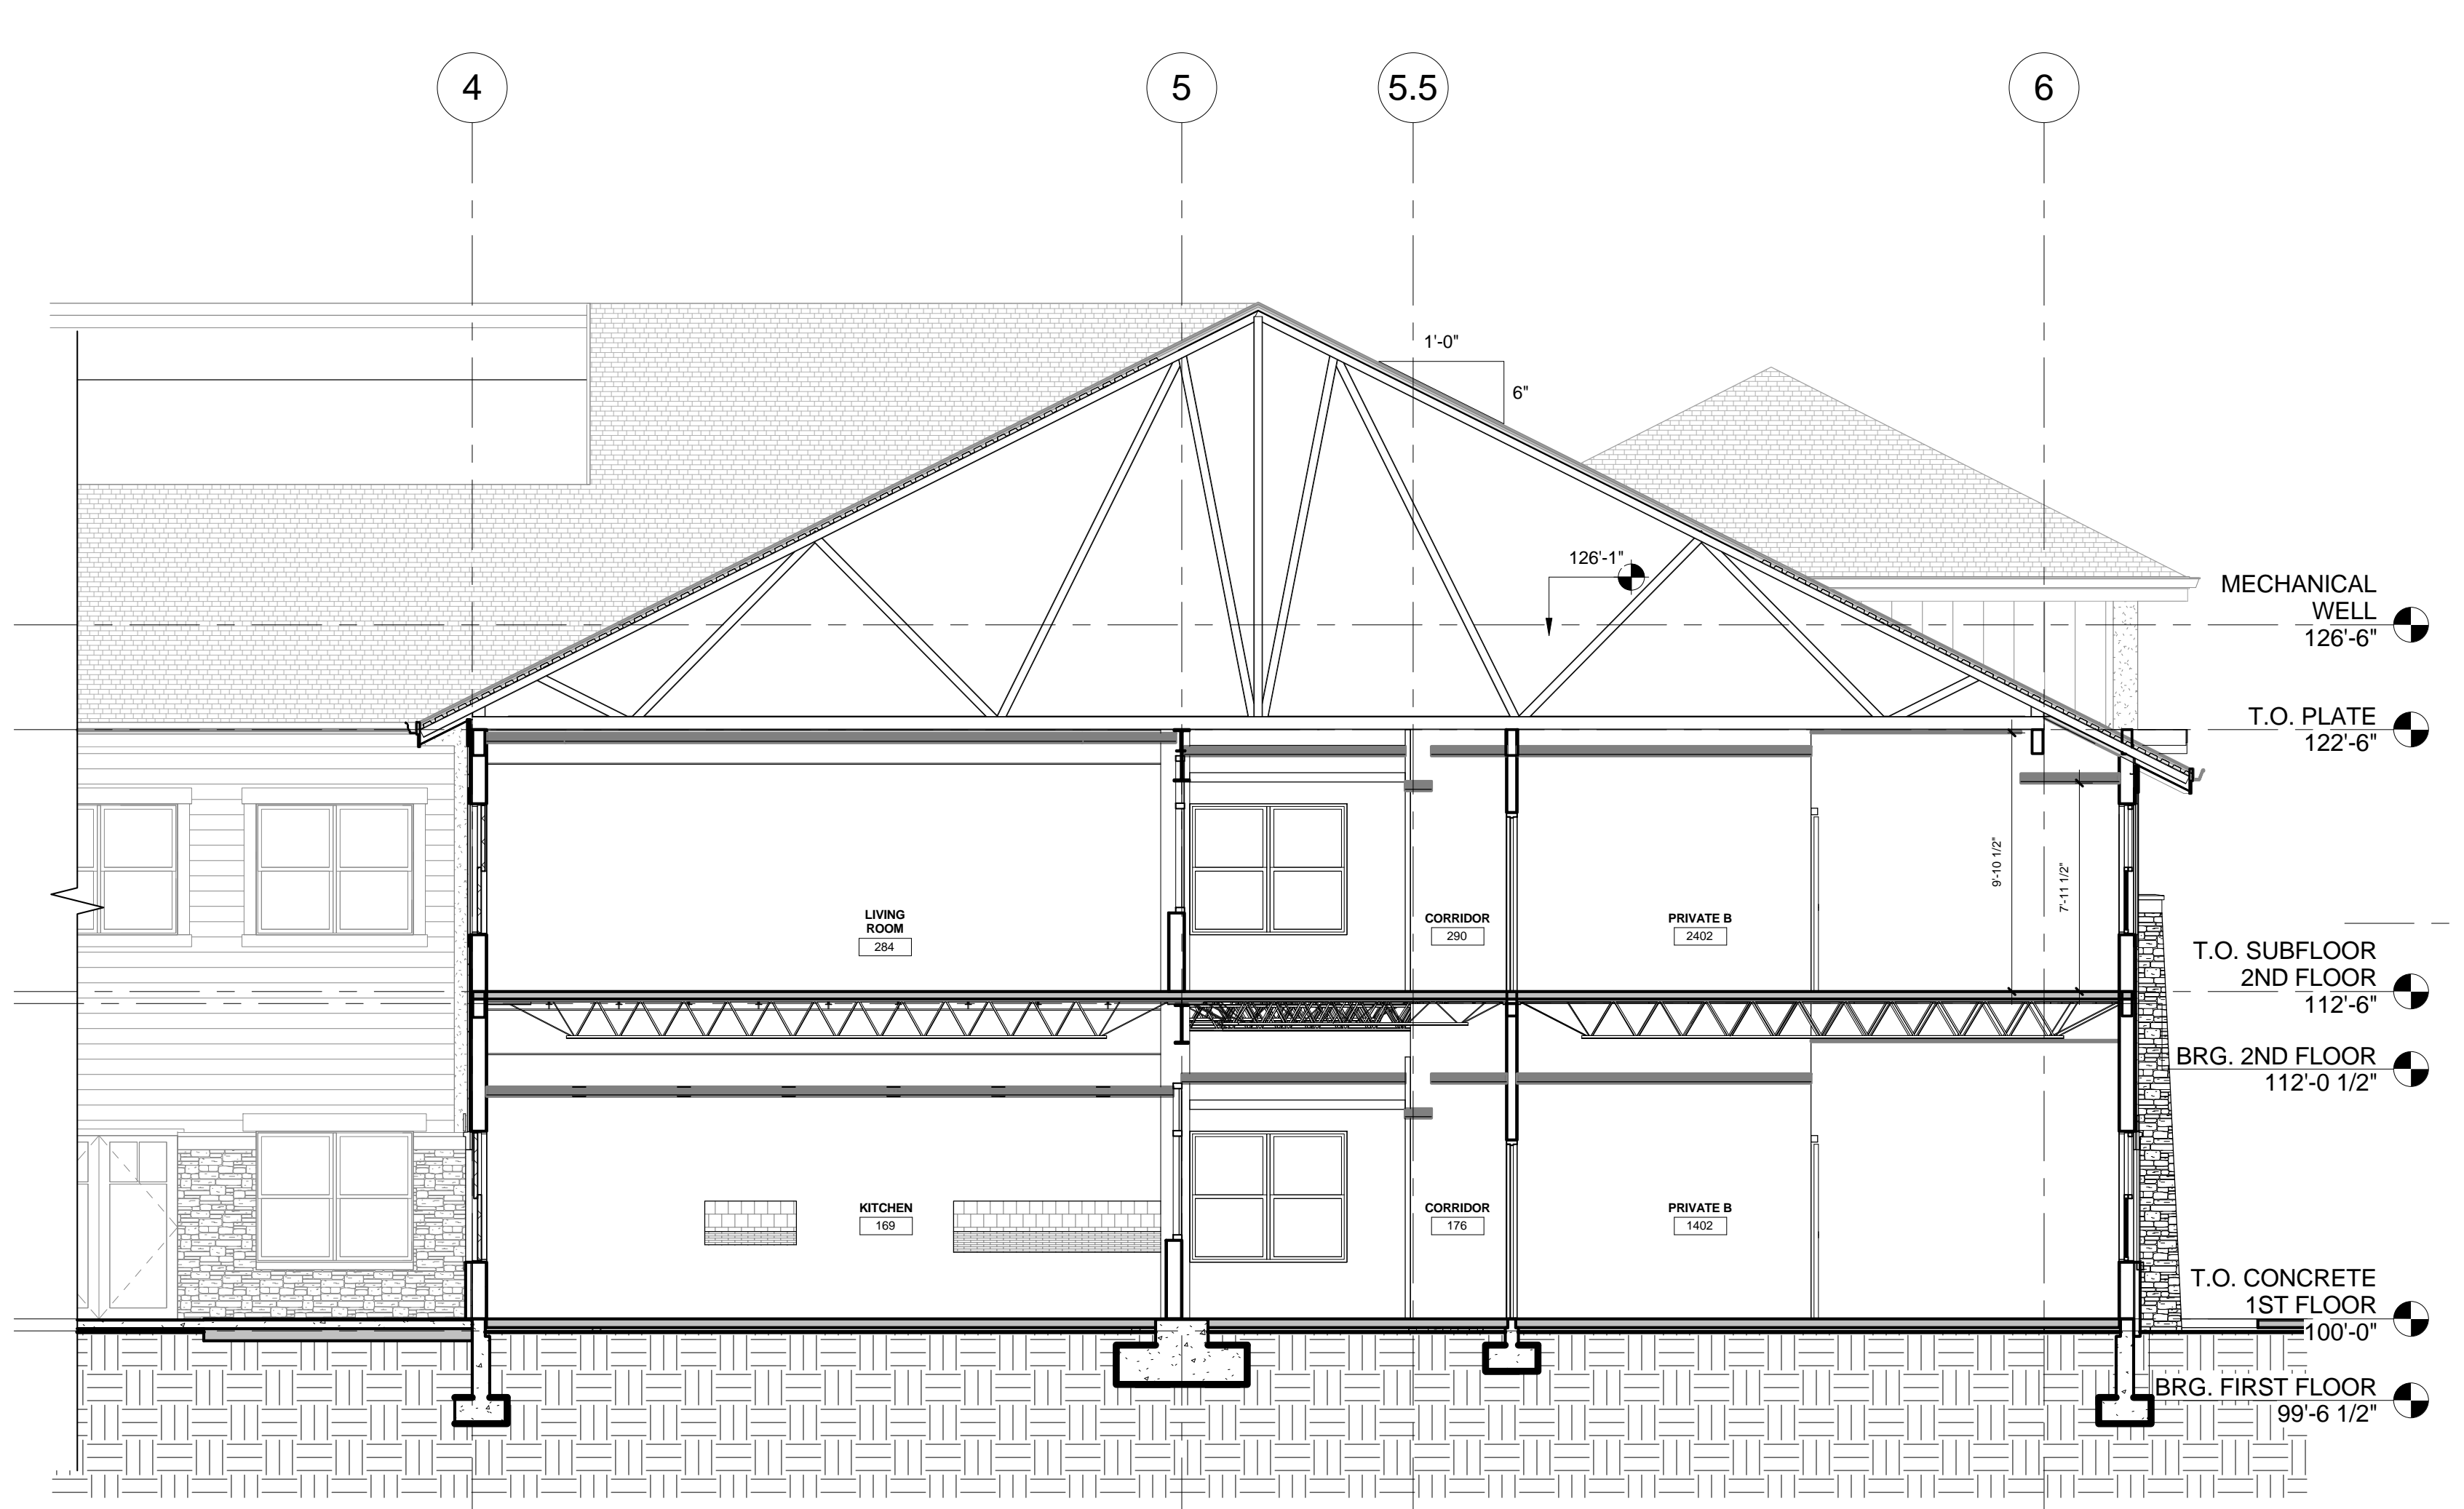

D BLDG. SECTION D
SCALE: 3/16" = 1'-0"

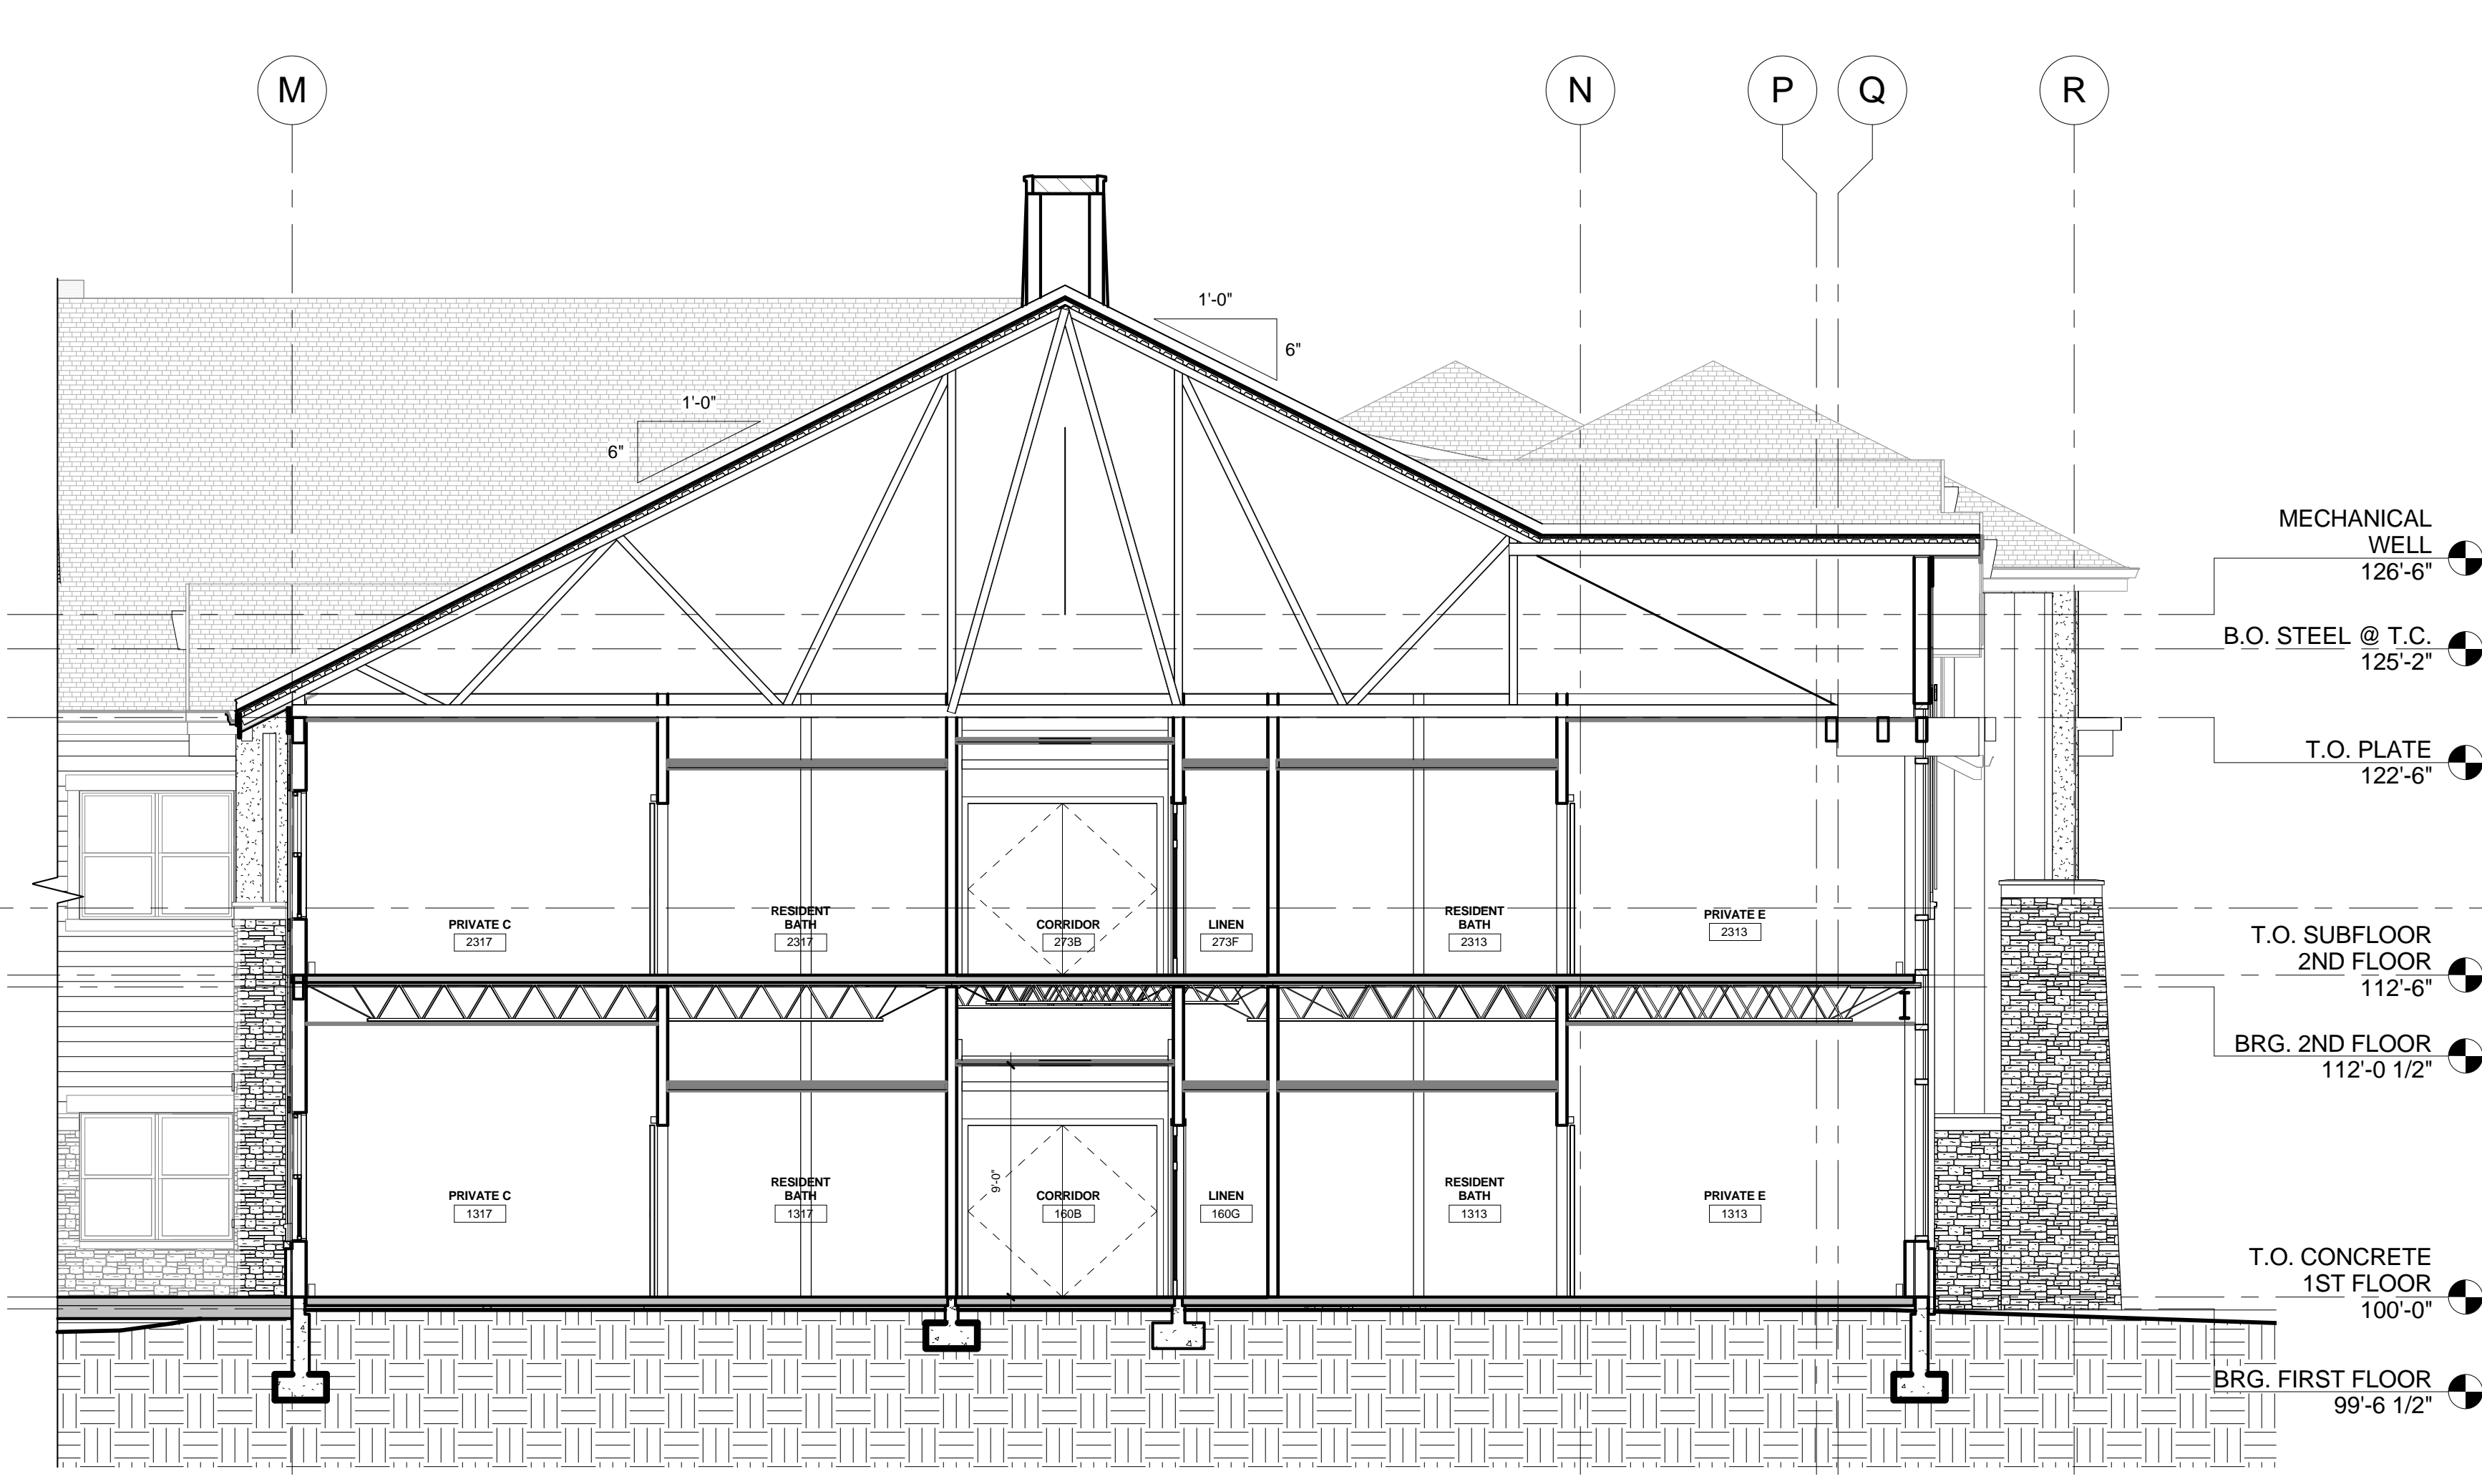

B BLDG. SECTION B
SCALE: 3/16" = 1'-0"

No.	Date	Description
1	05/17/2013	Design Development
2	10/31/2013	Construction Documents

Seal:

T.O. EXTERIOR COLUMN 1
115'-1 1/4"

Key Plan:

LBA Project Number: 2012.3000
Date: October 31, 2013

BUILDING SECTIONS

NOTICE: These documents are instruments of professional service and information contained therein is in violation of common law, copyrights, statutory and other reserved rights. Refer to Act 17 U.S.C., par. 511 (1991), which preempts state and local public records act. Refer to Act 17 U.S.C., par. 301 (1991).